



PROFIL NR.	0	25	35
HOR.KURV.	R=∞	R=50	R=∞
BREDDAUTV.	---	---	---
TVERRFALL	---		
— H.kj.b.k.	---		
- - - V.kj.b.k.	---		
PROFIL H.	148,12	147,90	147,65
TERRENG H.	148,12	147,90	147,65
OVERBYGN.T.	148,07	147,92	147,66
	147,81	147,76	147,64
	147,71	147,66	147,64

REV:	BESKRIVELSE:	DATE:	TEGN:	KONT:
DATE:	TEGNET:	MALESTOKK:	TEGNINGSSTATUS:	
12.03.2025	KFJ	1:400/500 (HOR A3)	VEDLEGG 6	
INT. PROSJEKT NR.:	KONTROLLERT:	1:100 (VERT A3)		
23023	KPR			
TILTAKSHAVER/OPPDRAUGSGIVER:				
PAN GARDEN AS				
PROSJEKT:				
DETALJREGULERING PAN GARDEN				
TEGNING:				
AVKJØRSEL				
VEGPLAN OG LENGDEPROFIL				
BYGN. DEL:	TEGN. NR.:	REV.:		
-	-	-		

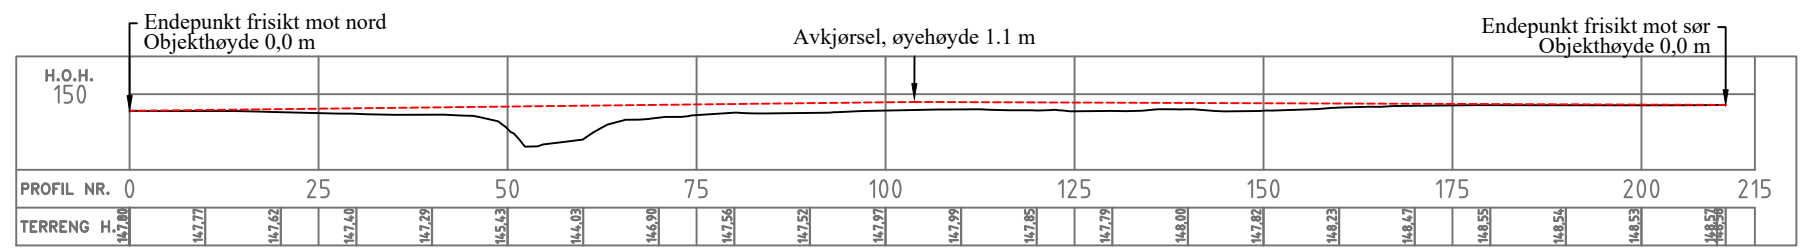

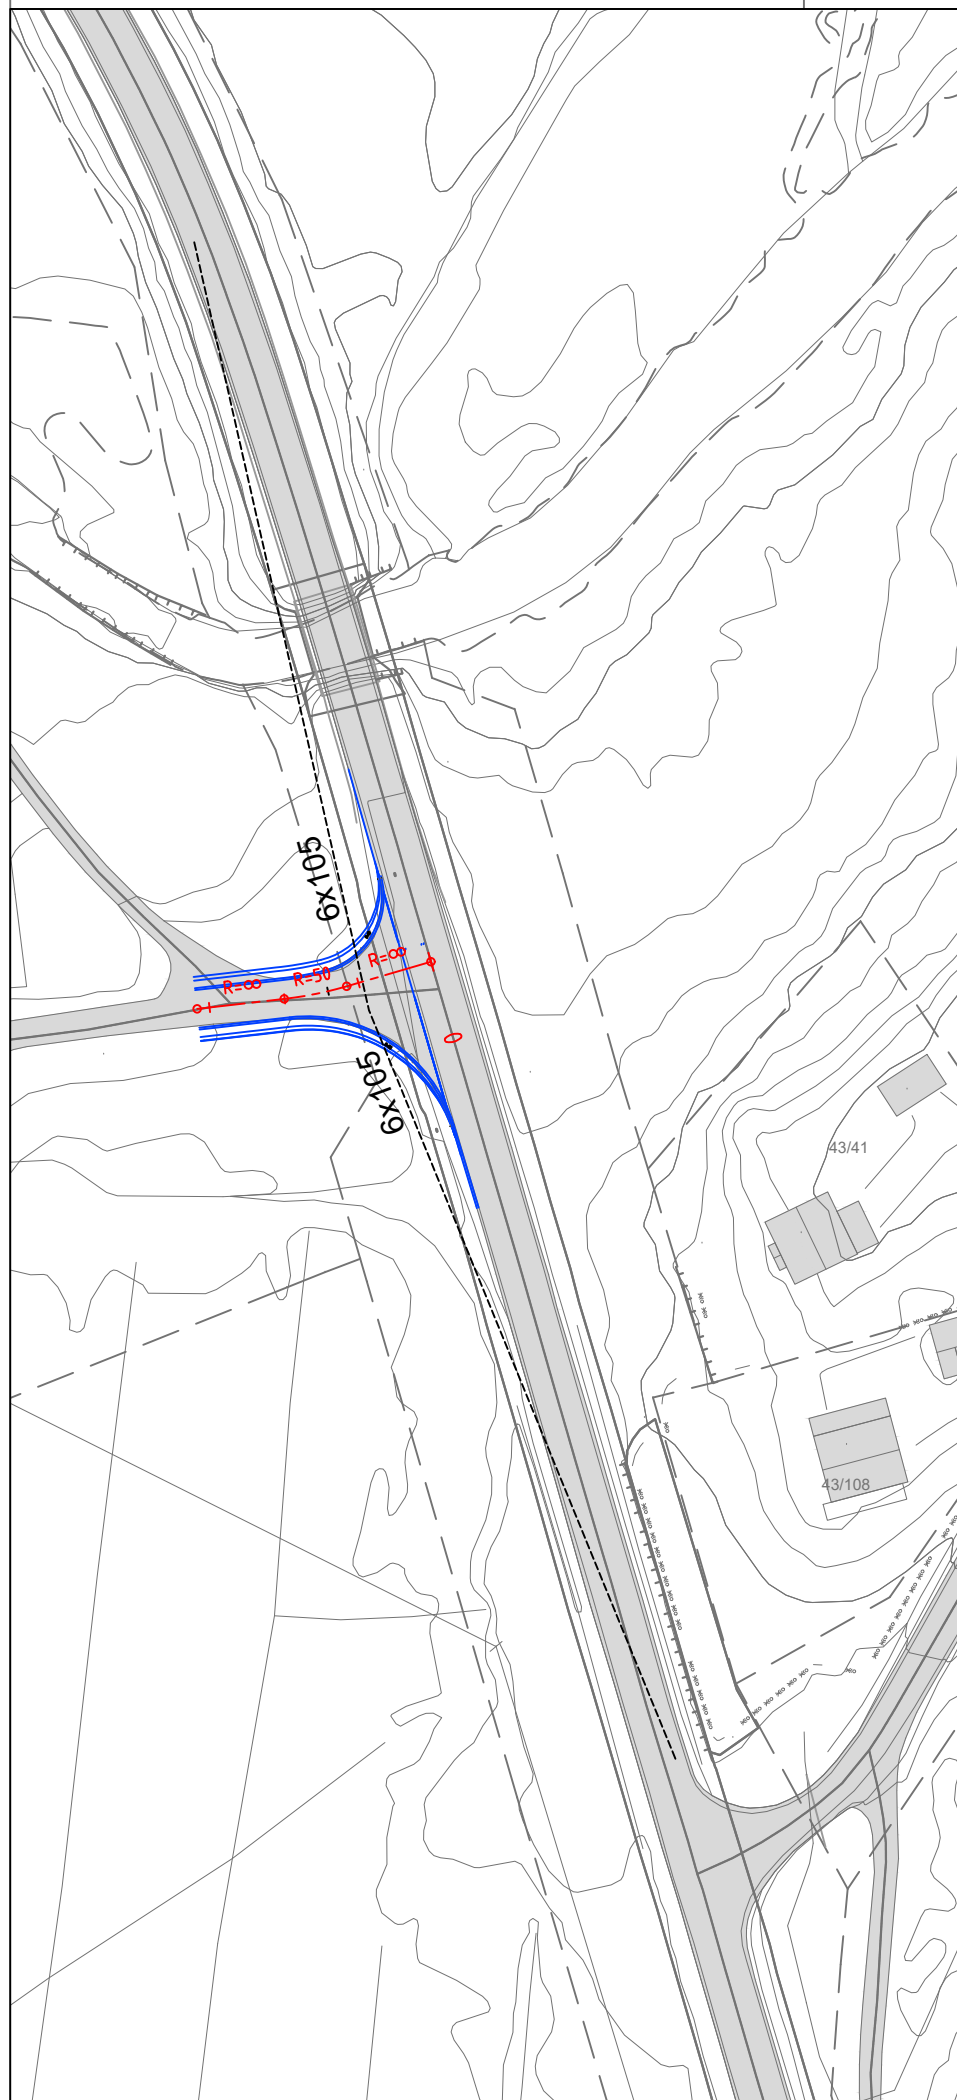

-	-	-	-
REV.:	BESKRIVELSE:	DATE:	TEGN.:
DATE:	TEGNET:	MÅLESTOKK:	TEGNINGSSTATUS:
12.03.2025	KFJ	1:1000 (A3)	VEDLEGG 6
INT. PROSJEKT NR.:	KONTROLLERT:		
23023	KPR		
TILTAKSHAVER/OPPDRAUGSIVER:			
PAN GARDEN AS			
PROSJEKT:			
DETALJREGULERING PAN GARDEN			
TEGNING:			
AVKJØRSEL			
SIKTKONTROLL FRISIKT			
BYGN. DEL:	TEGN. NR.:	REV.:	
-	-	-	

